



Farthing Road

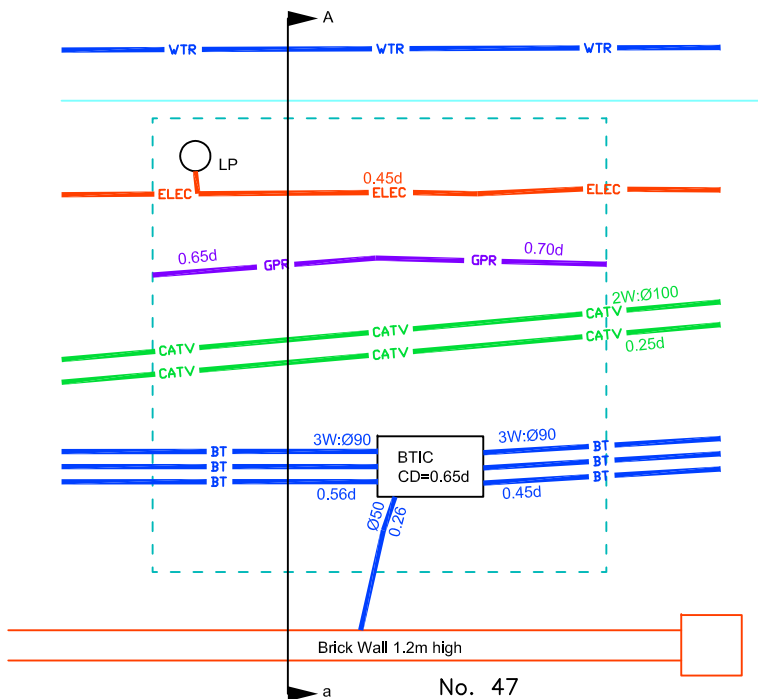

Section Aa

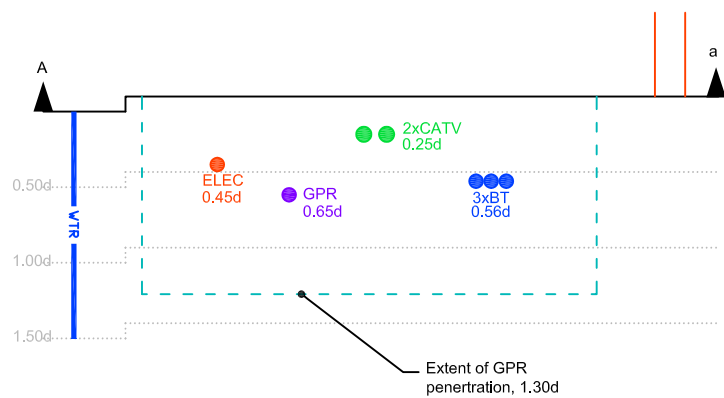

Job No.	XXX	Revision
SURVEY LEGEND		
	BT cable	
	CATV cable	
	Communications cable	
	Surface water	
	Foul water	
	Gas pipe	
	Gas pipe from records	
	High voltage cable	
	Electric cable	
	Electric cable from records	
	Unidentified Metallic service	
	Water Pipe	
	Service detected using GPR	
	Possible service detected using GPR	
	Area scanned using GPR	
	Inspection cover chamber	
GV	Gas valve	
WSV	Water stop valve	
SWIC	Surface water	
	Inspection cover	
FWIC	Foul water Inspection cover	
	Inspection cover	
CIC	Communications Inspection cover	
BTIC	BT Inspection cover	
CATVIC	CATV Inspection cover	
UTT	Unable to trace	
0.50d	Depth from surface in metres	
CD	Cover depth	
Ø100	Pipe diameter	
LP	Lamp Post	

NOTES:
 ALWAYS EXERCISE CAUTION WHEN EXCAVATING

- 1) This drawing is part of our report XXXXX/R/1 and should be read with the report in its entirety.
- 2) Unless otherwise stated, all services shown on this plan have been surveyed using approved detectors and the connections between manholes, if not traced, are assumed to be direct.
- 3) The maximum penetration depth of the radar survey was typically XXXXXm.
- 4) In ideal conditions the depth accuracies for the underground utilities located is +/- 10% of depth, however variable ground conditions can have an adverse effect.
- 5) Poor radar signals caused by ground conditions were obtained while surveying. Some linear features terminated unexpectedly or did not align. It must be assumed that all services have not been located, or that some of the linear features detected may not be services.

No guarantee can be given that all services have been shown.

Rev.	Date	Description	By

SANDBERG
 MATERIALS TESTING AND CONSULTING ENGINEERS
 5 Carpenters Place
 London SW4 7TD
 Tel: 020 7565 7000
 Fax: 020 7565 7101
 email: dapham@sandberg.co.uk
 web: www.sandberg.co.uk

Project title
XXX

Drawing title
Virtual Trial Hole

Client
XXXXXXXX

Scale 1:50 **Drawn by** XXX **Sheet size** A3

Surveyed by xxx **Checked by** XXX **Approved by** XXX **Date** xxx

Drawing No. XXX **Revision**